


**DRAFT -**  
**NOT FOR CONSTRUCTION**

TYPE DIMENSIONS  
STA 0+30 TO 8+00

TYPE DIMENSIONS  
STA 8+90 TO 10+60

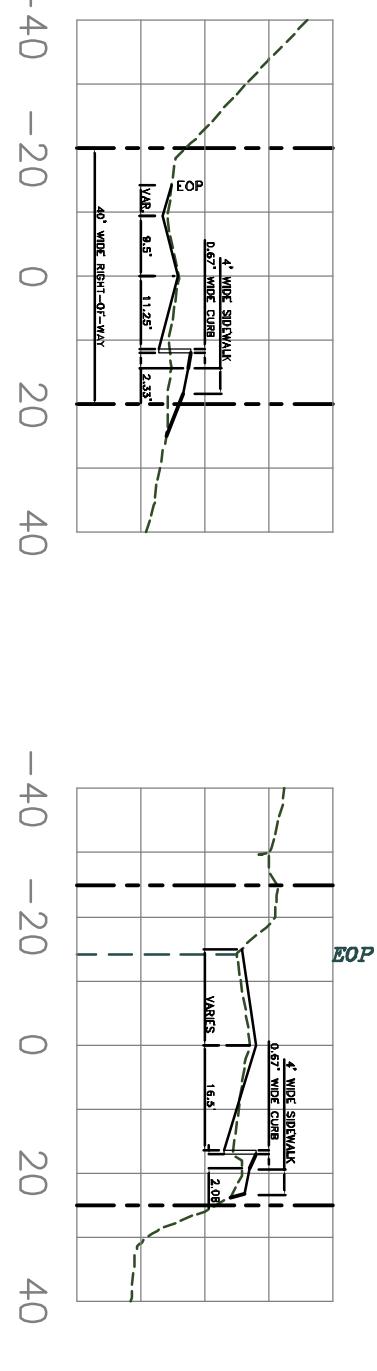

ONLY THOSE PLANS INCORPORATING THE RAISED PROFESSIONAL SEAL SHOULD BE CONSIDERED OFFICIAL AND RELIED UPON BY USERS. THIS SEAL IS THE PROPERTY OF GILMORE & ASSOCIATES, INC. AND IS NOT TO BE REPRODUCED OR USED IN ANY MANNER WITHOUT THE CONSENT OF GILMORE & ASSOCIATES, INC. ANY REPRODUCTION OR USE WITHOUT THE CONSENT OF GILMORE & ASSOCIATES, INC. IS PROHIBITED.

<p><b>OWNER:</b> HARRISBURG BOROUGHS HARRISBURG, PA 17140 MUNICIPAL FILE NO.:</p>	<p><b>REV. TAX MAP PARCEL NO.:</b></p>
<p><b>DATE:</b> 11-25-2010</p>	<p><b>SCALE BY:</b> H = 1" = 30' V = 1" = 5'</p>
<p><b>WILLIAMS LANE CROSS-SECTIONS</b> <b>WILLIAMS LANE IMPROVEMENTS</b> HARRISBURG BOROUGHS, MONROE COUNTY, PENNSYLVANIA</p>	
<p><b>GILMORE &amp; ASSOCIATES, INC.</b> ENGINEERING &amp; CONSULTING SERVICES</p>	
<p>DESIGNED BY: J. DOWNEY    DRAWN BY: J. DOWNEY    CHECKED BY: J. DOWNEY</p>	
<p>20' 10' 0' 40' JOB NO. 2008-02133 SCALE    IN    FEET    SHEET NO.:</p>	
<p>X OF</p>	